

PLAN  
OF SURVEY OF  
**PARTS OF LOTS 36 AND 37**  
**BROKEN FRONT CONCESSION 2**  
TOWNSHIP OF SOUTH GOWER  
COUNTY OF GRENVILLE

Surveyed by H. R. FARLEY, O.L.S.  
FARLEY AND MARTIN LTD  
Scale: 1" = 100'  
1978

I REQUIRE THIS PLAN TO BE  
DEPOSITED UNDER PART II  
OF THE REGISTRY ACT

MAY 30 1978

H. R. Farley  
H. R. FARLEY, O.L.S.

RECEIVED AND DEPOSITED AS

**PLAN 15R5641**


June 1, 1978

Grace M. McWhinney  
LAND REGISTRAR FOR THE  
REGISTRY DIVISION OF  
GRENVILLE No. 15

R I D E A U

R I V E R

**BEARING NOTE:**  
BEARINGS ARE ASTRONOMIC AND ARE DERIVED  
FROM THE NORTH WESTERLY LIMIT OF RIVER ROAD  
(No. 19 LEEDS AND GRENVILLE) SHOW ON PLAN  
15R-570 BEING N. 12° 03' 20" E.

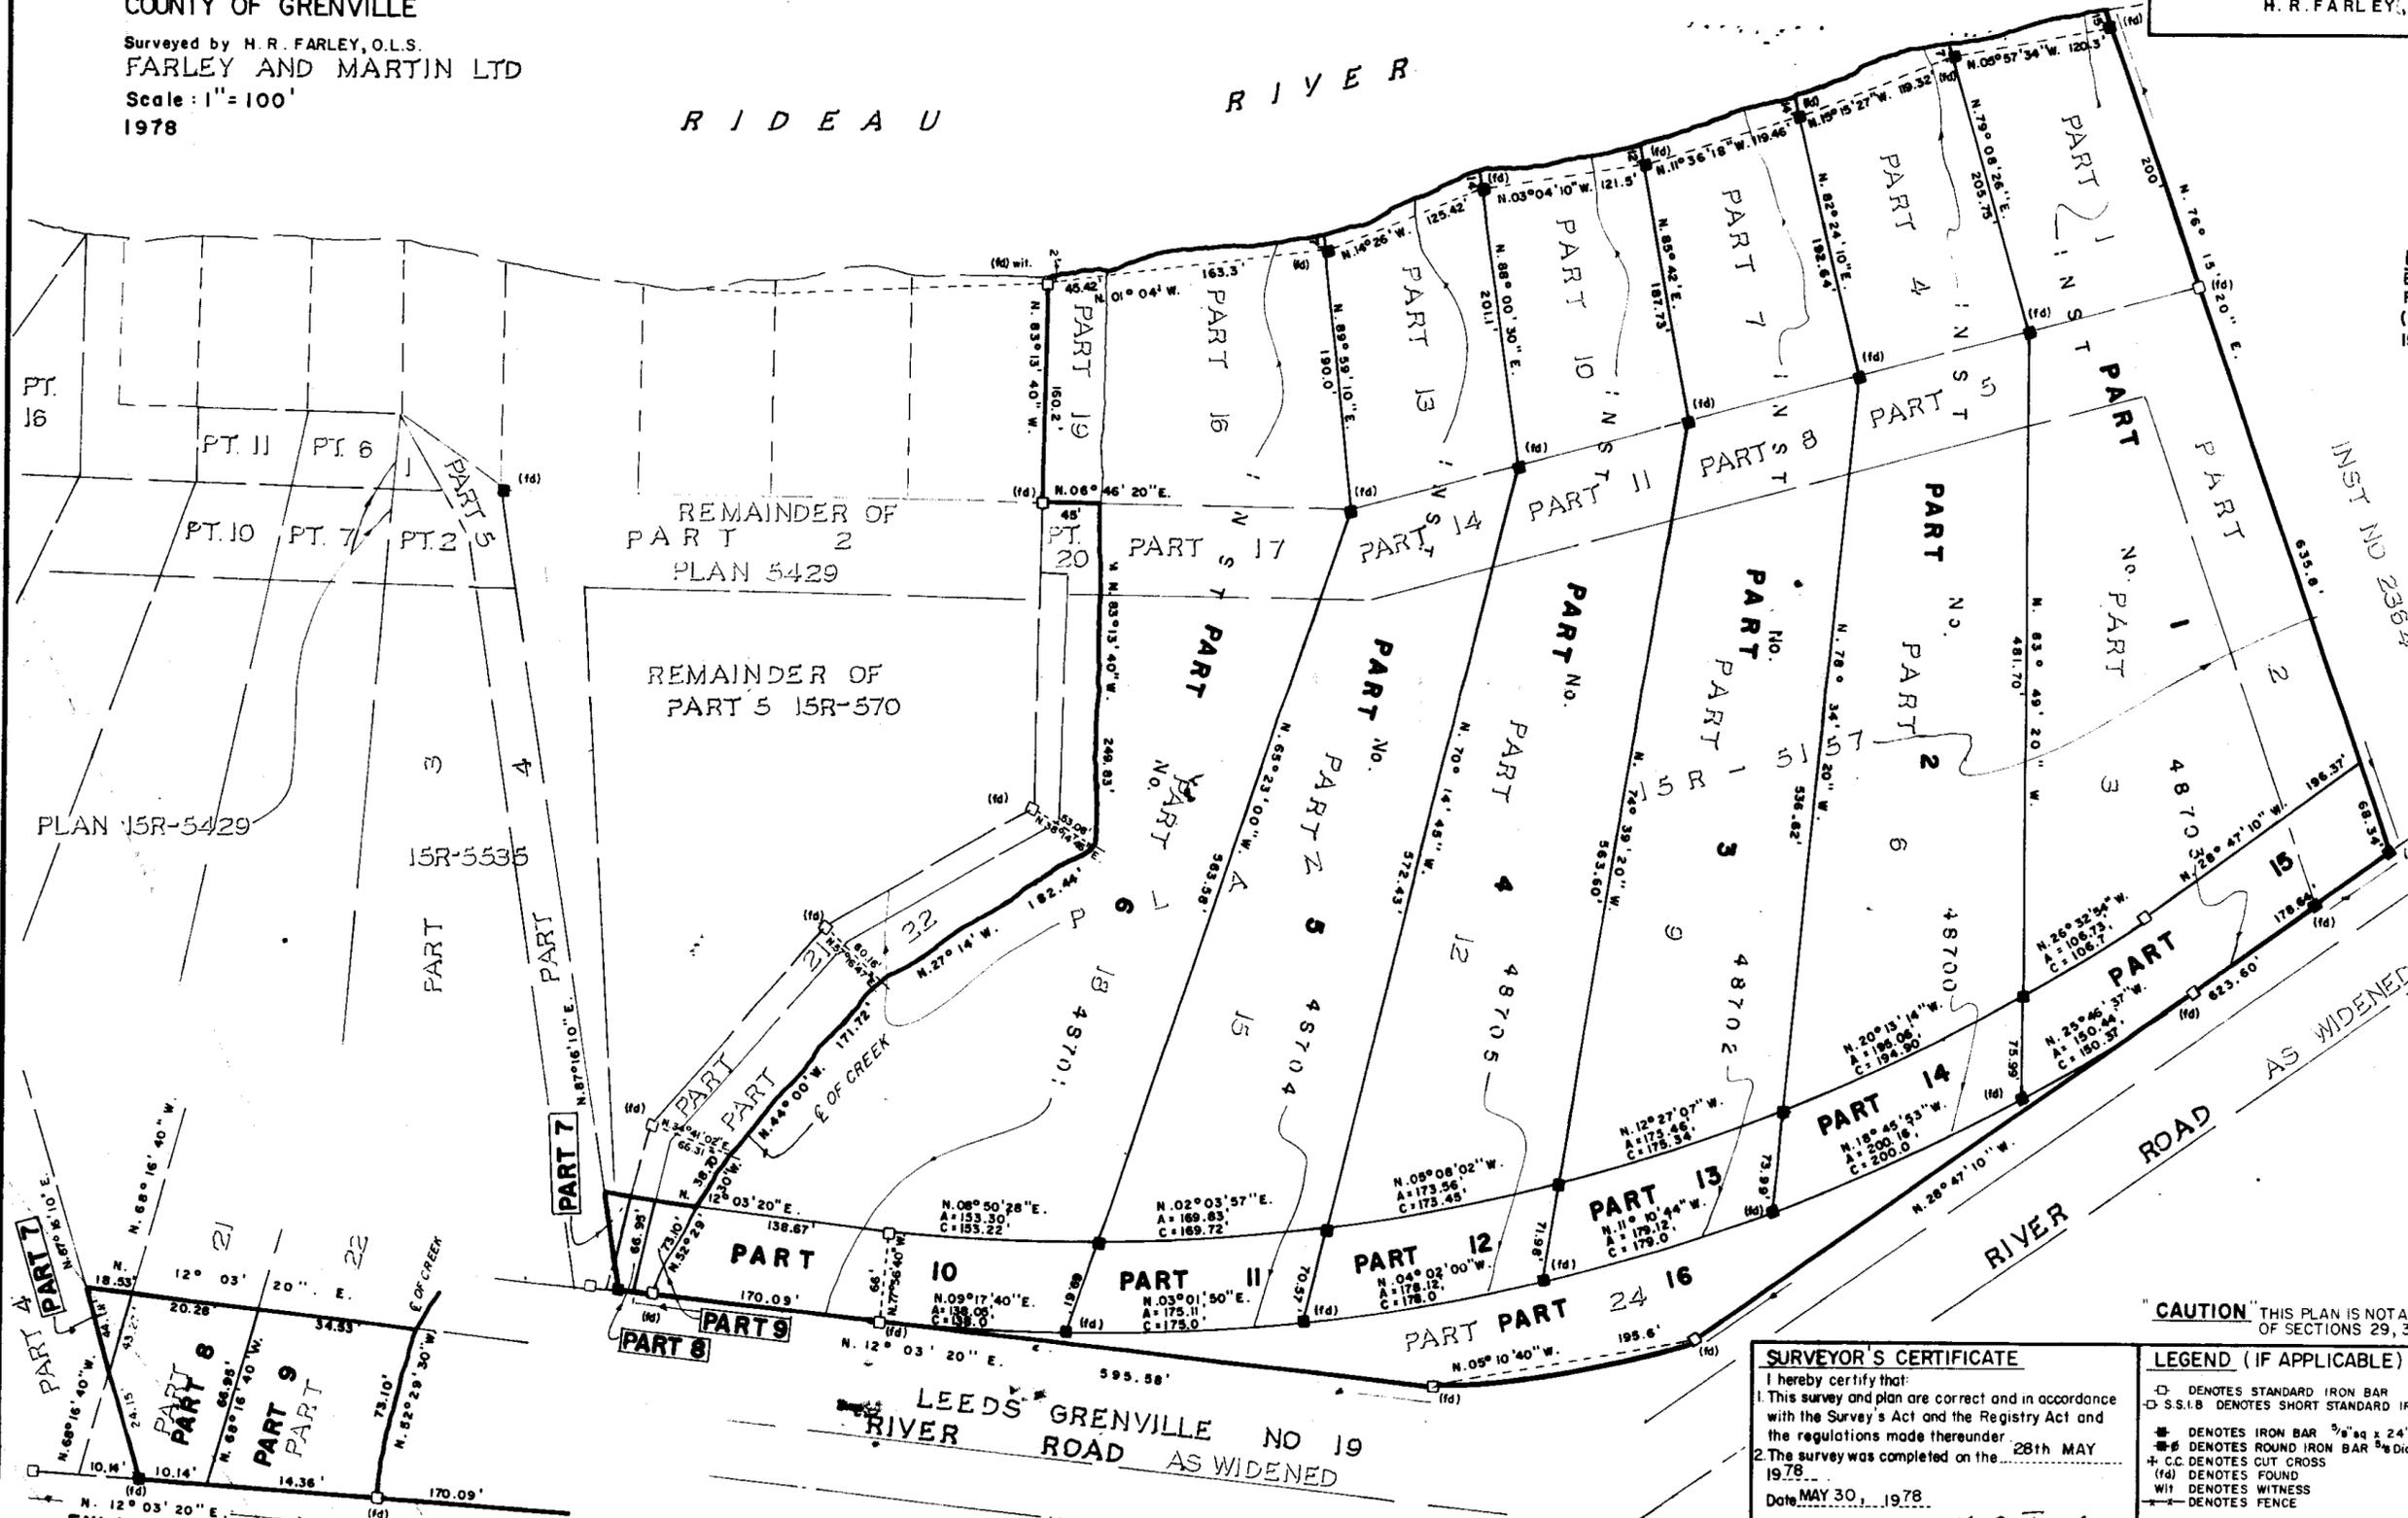

**CAUTION** THIS PLAN IS NOT A PLAN OF SUBDIVISION WITHIN THE MEANING  
OF SECTIONS 29, 32 OR 33 OF THE PLANNING ACT. (R.S.O. 1970)

**SURVEYOR'S CERTIFICATE**  
I hereby certify that:  
1. This survey and plan are correct and in accordance  
with the Survey's Act and the Registry Act and  
the regulations made thereunder.  
2. The survey was completed on the 28th MAY  
1978.  
Date MAY 30 1978.  
H. R. Farley  
H. R. FARLEY  
Ontario Land Surveyor

**LEGEND (IF APPLICABLE)**  
□ DENOTES STANDARD IRON BAR 1"sq x 48"  
□ S.S.I.B. DENOTES SHORT STANDARD IRON BAR 1"sq x 24"  
■ DENOTES IRON BAR 3/8"sq x 24"  
⊕ DENOTES ROUND IRON BAR 3/8" diam x 24"  
+ C.C. DENOTES CUT CROSS  
(fd) DENOTES FOUND  
WIT DENOTES WITNESS  
--- DENOTES FENCE  
**NOTE:** ALL HANGING LINES SHOWN ON THIS PLAN  
HAVE BEEN VERIFIED

**FARLEY & MARTIN LTD.**  
ONTARIO LAND SURVEYORS  
412 MACLAREN STREET  
OTTAWA, CANADA  
K2P 0M8  
Scale 1" = 100'  
File \_\_\_\_\_ Ref \_\_\_\_\_

ENLARGEMENT  
Not to Scale  
STRUMENTS LTD.